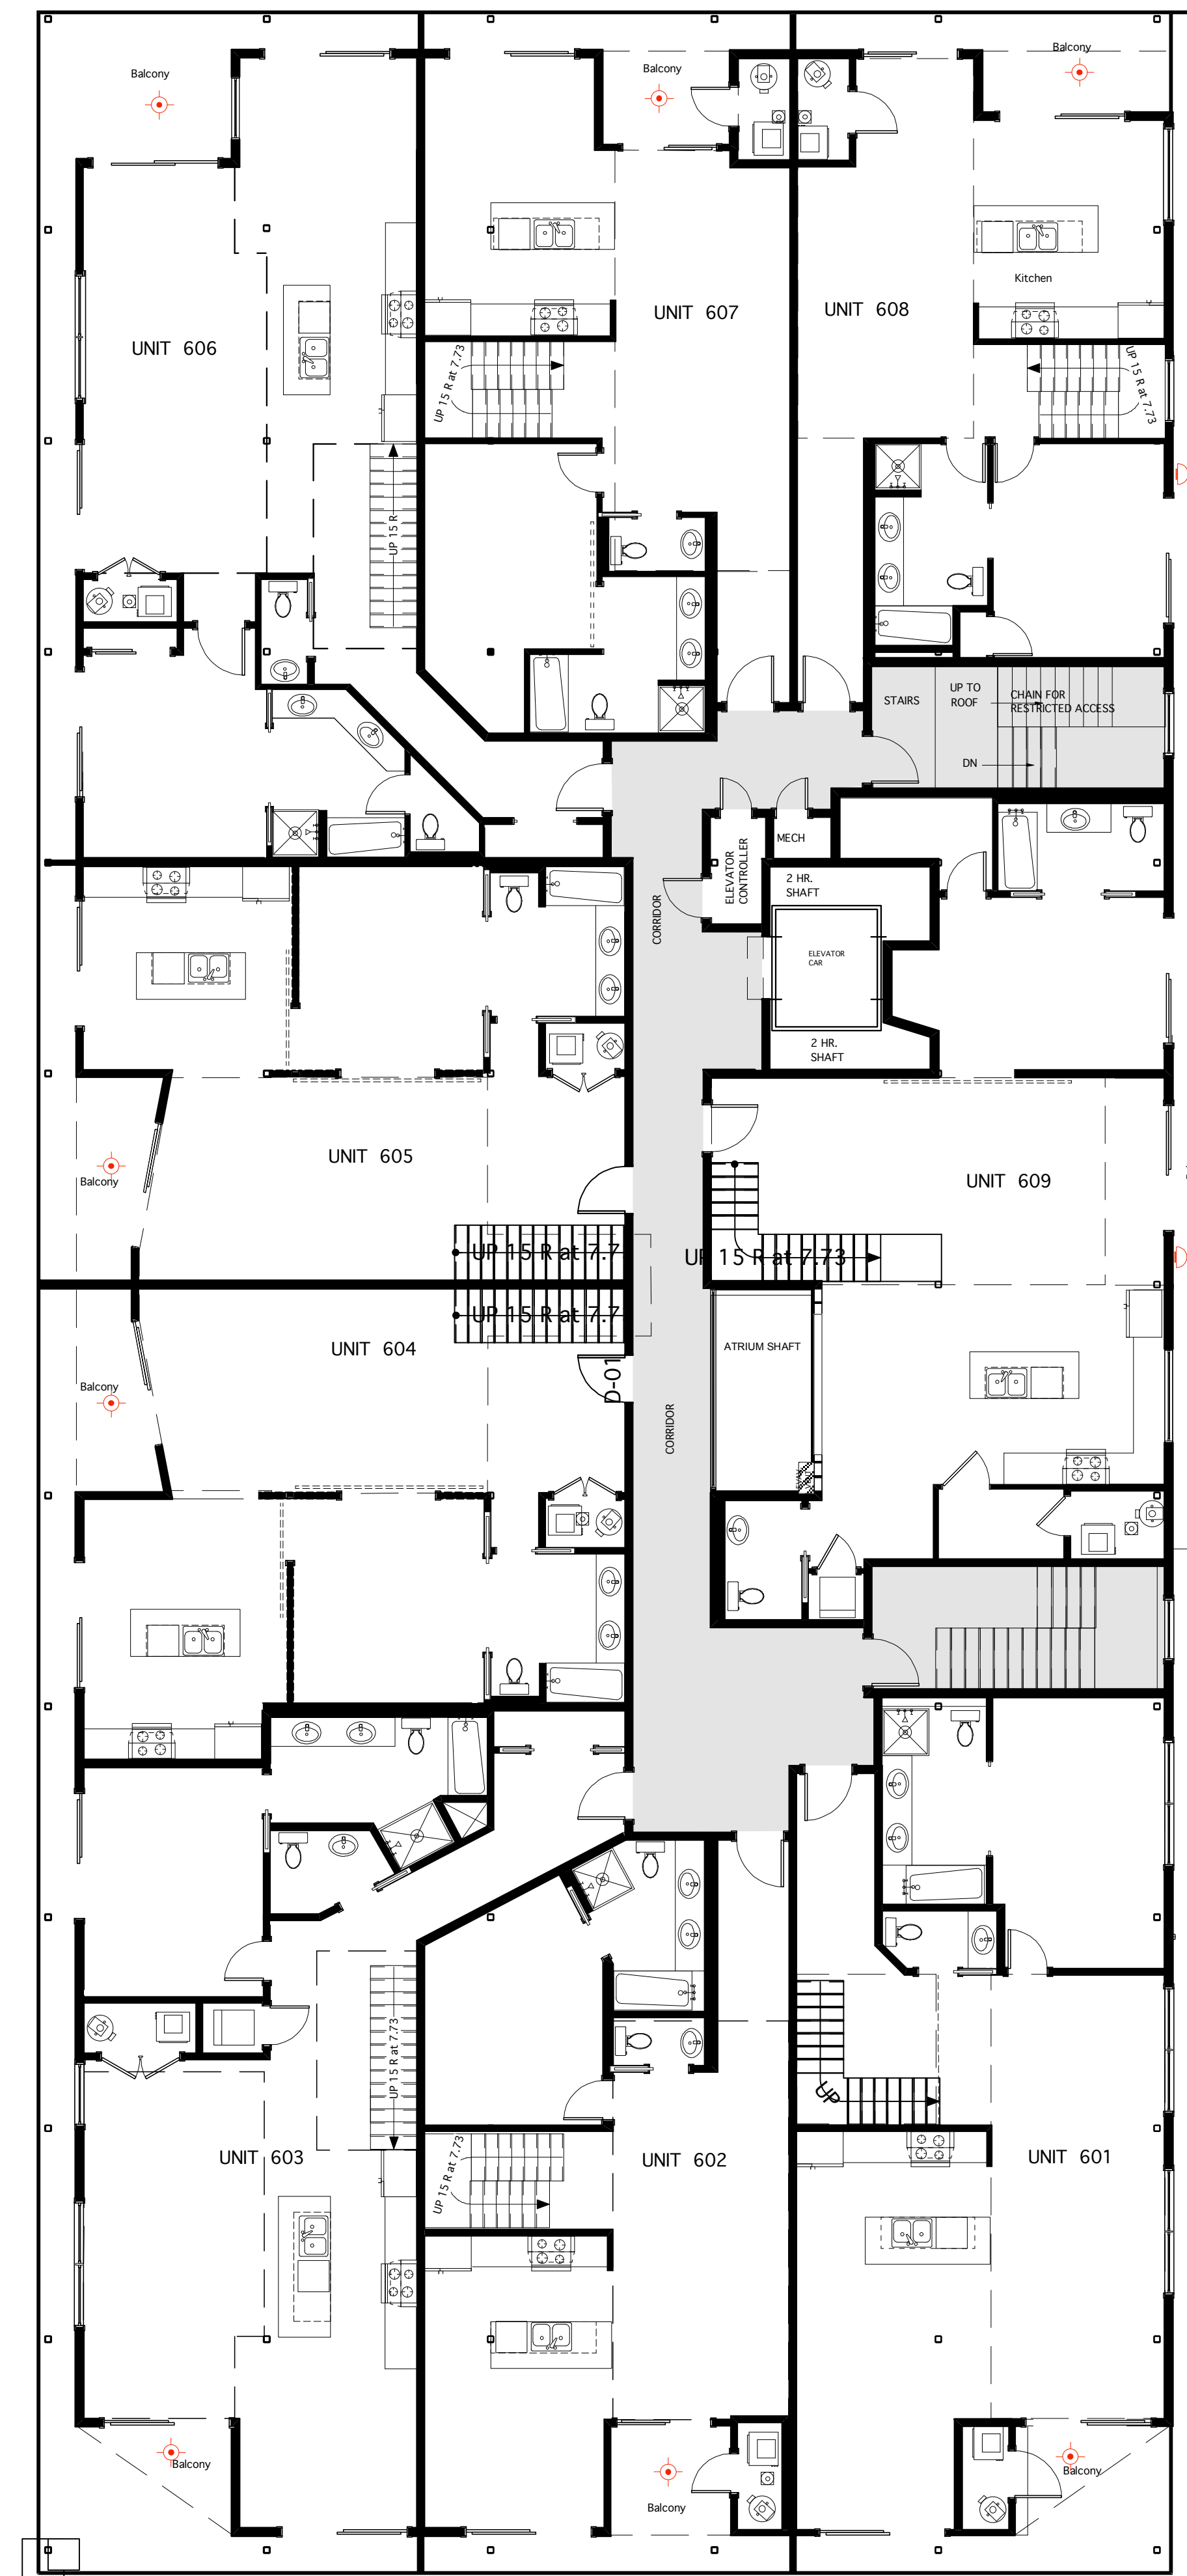
 

 Sixth Floor Plan
 Scale: 1/8" = 1'-0"




 Mezzanine Floor Plan
 Scale: 1/8" = 1'-0"