




**THIRD FLOOR MEZZANINE TENANT IMPROVEMENT PLAN**  
 Scale: 1/8" = 1'-0"

MEZZ FOOTPRINT = 3810 SQ.FT.

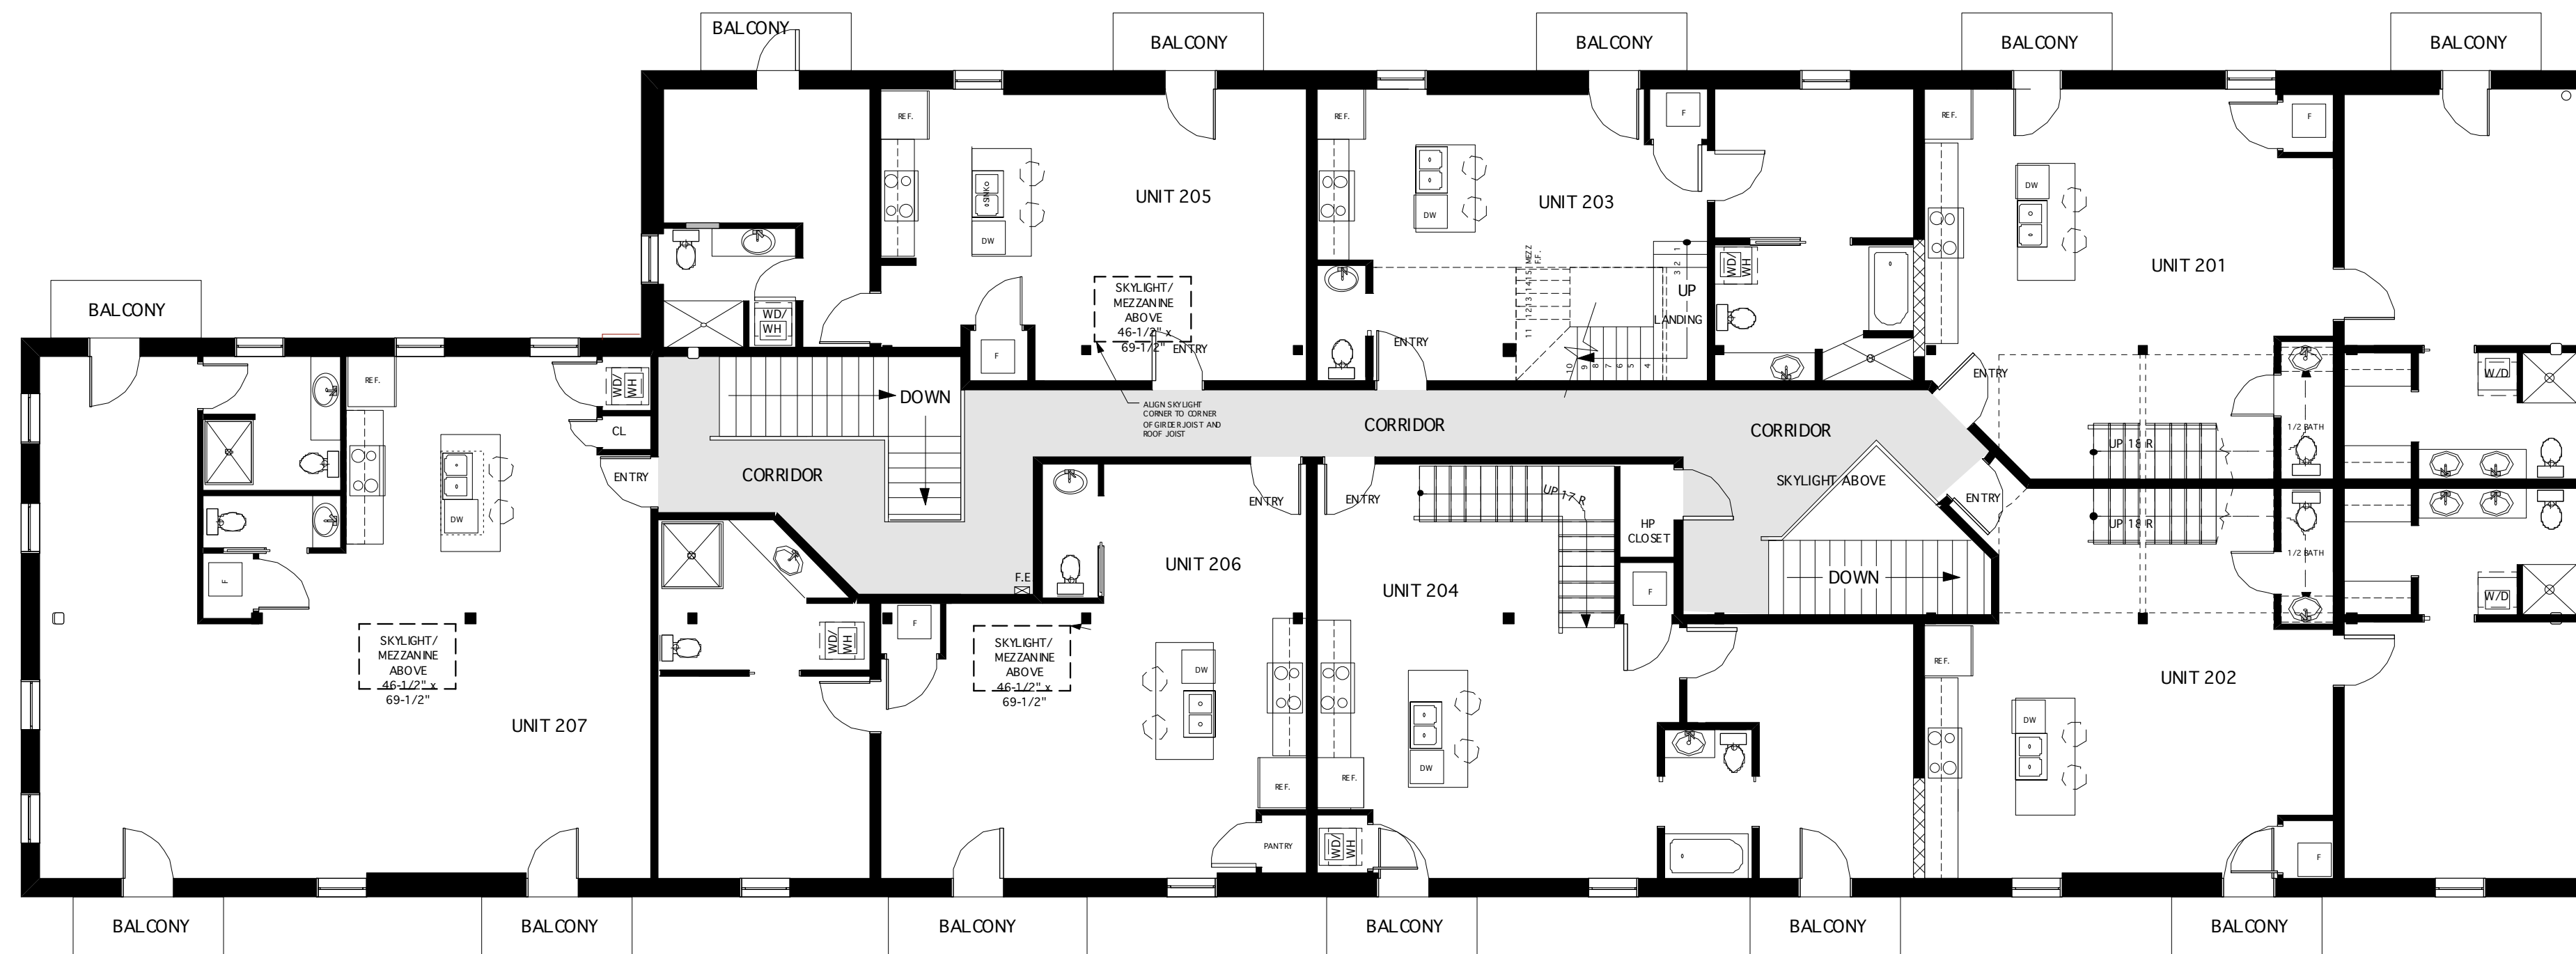


**SECOND FLOOR TENANT IMPROVEMENT PLAN**  
 Scale: 1/8" = 1'-0"

NET LEASABLE (INCLUDES MEZZANINE) = 9166 SQ. FT  
 BLDG FOOTPRINT = 7012 SQ. FT